




6600 Rue Saint-Urbain #513
 Montréal, QC H2S 3G6
 Office: (514) 587-9742

KEY PLAN :

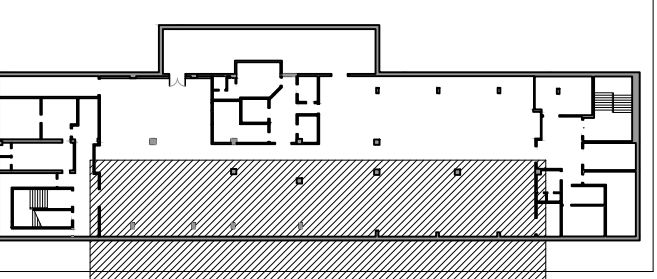

REVISION :

NO.	DESCRIPTION	DATE
R1	SUBMIT TO THE DRAWINGS	2024-03-08
R2	REVISED THE DRAWINGS AS PER THE CLIENT COMMENTS	2024-08-07
R3	TENDER DRAWING	2024-11-07
R4	TENDER DRAWING REVISED AS PER COMMENTS	2024-12-17
R5	TENDER DRAWING REVISED AS PER COMMENTS	2025-01-03
R6	TENDER DRAWING REVISED AS PER COMMENTS	2025-01-22
R7	TENDER DRAWING REVISED BRIDE ROOM PROPOSAL	2025-02-05
R8	TENDER DRAWING REVISED BRIDE ROOM PROPOSAL	2025-02-12
R9	TENDER DRAWING REVISED BRIDE ROOM PROPOSAL	2025-03-06
R10	TENDER DRAWING REVISED AS PER COMMENTS	2025-03-24
R11	CONSTRUCTION	2025-08-20
R12	TENDER DRAWING REVISED AS PER ALTAPEX'S COMMENTS	2025-09-18

LEGEND : AUDIO PLAN SYMBOLS

- ⊕ 20 AMP 4 X SEPARATE BREAKER
- ⊕ SPEAKON 14 GAUGE SHIELDED 2 WIRE 4 SEPARATE LINES
- ⊕ SPEAKON OUT 14 GAUGE SHIELDED 2 WIRE 2 SEPARATE LINES LADIES SIDE
- ⊕ XLR IN & OUT PLATE MICRON
- ⊕ XLR IN & OUT PLATE MICRON LADIES SIDE
- ⊕ XLR IN PLATE MICRON CONTROL FOR LADIES SIDE

LOCATION :

6529 Rue Hutchison,
 Montreal, QC H2V 4C9

PROJECT :

WEDDING HALL
 FOR TENDER


TITLE :

AUDIO PLUG LAYOUT


DATE 2024-03-08	DRAWN BY AS	DRAWING NO. 106-1
SIZE ANCI B 24X36	SCALE INDICATE	REVISION 12

NOTES:

1. ALL DIMENSIONS ARE IN INCH UNLESS MENTIONED.
2. DRAWINGS SHALL NOT BE MEASURED.FOLLOW WRITTEN DIMENSIONS.
3. ANY DISCREPANCY IN THIS DRAWING OR ANY OTHER DRAWINGS RELATED TO THIS DRAWING SHALL BE BROUGHT TO THE NOTICE OF THE ARCHITECTS IMMEDIATELY.
4. THIS DRAWING IS TO BE READ IN CONJUNCTION WITH RELEVANT DETAIL DRAWINGS AS MENTIONED IN THE DRAWING.
5. THIS DRAWING IS PROPERTY OF ESKO DESIGN INC AND SHOULD NOT BE SHARED IN ANY FROM WITH ANY THIRD PARTY WITHOUT CONSENT OF ESKO DESIGN INC
6. ALL DIMENSIONS MUST CHECK IN THE SITE BEFORE MANUFACTURE.

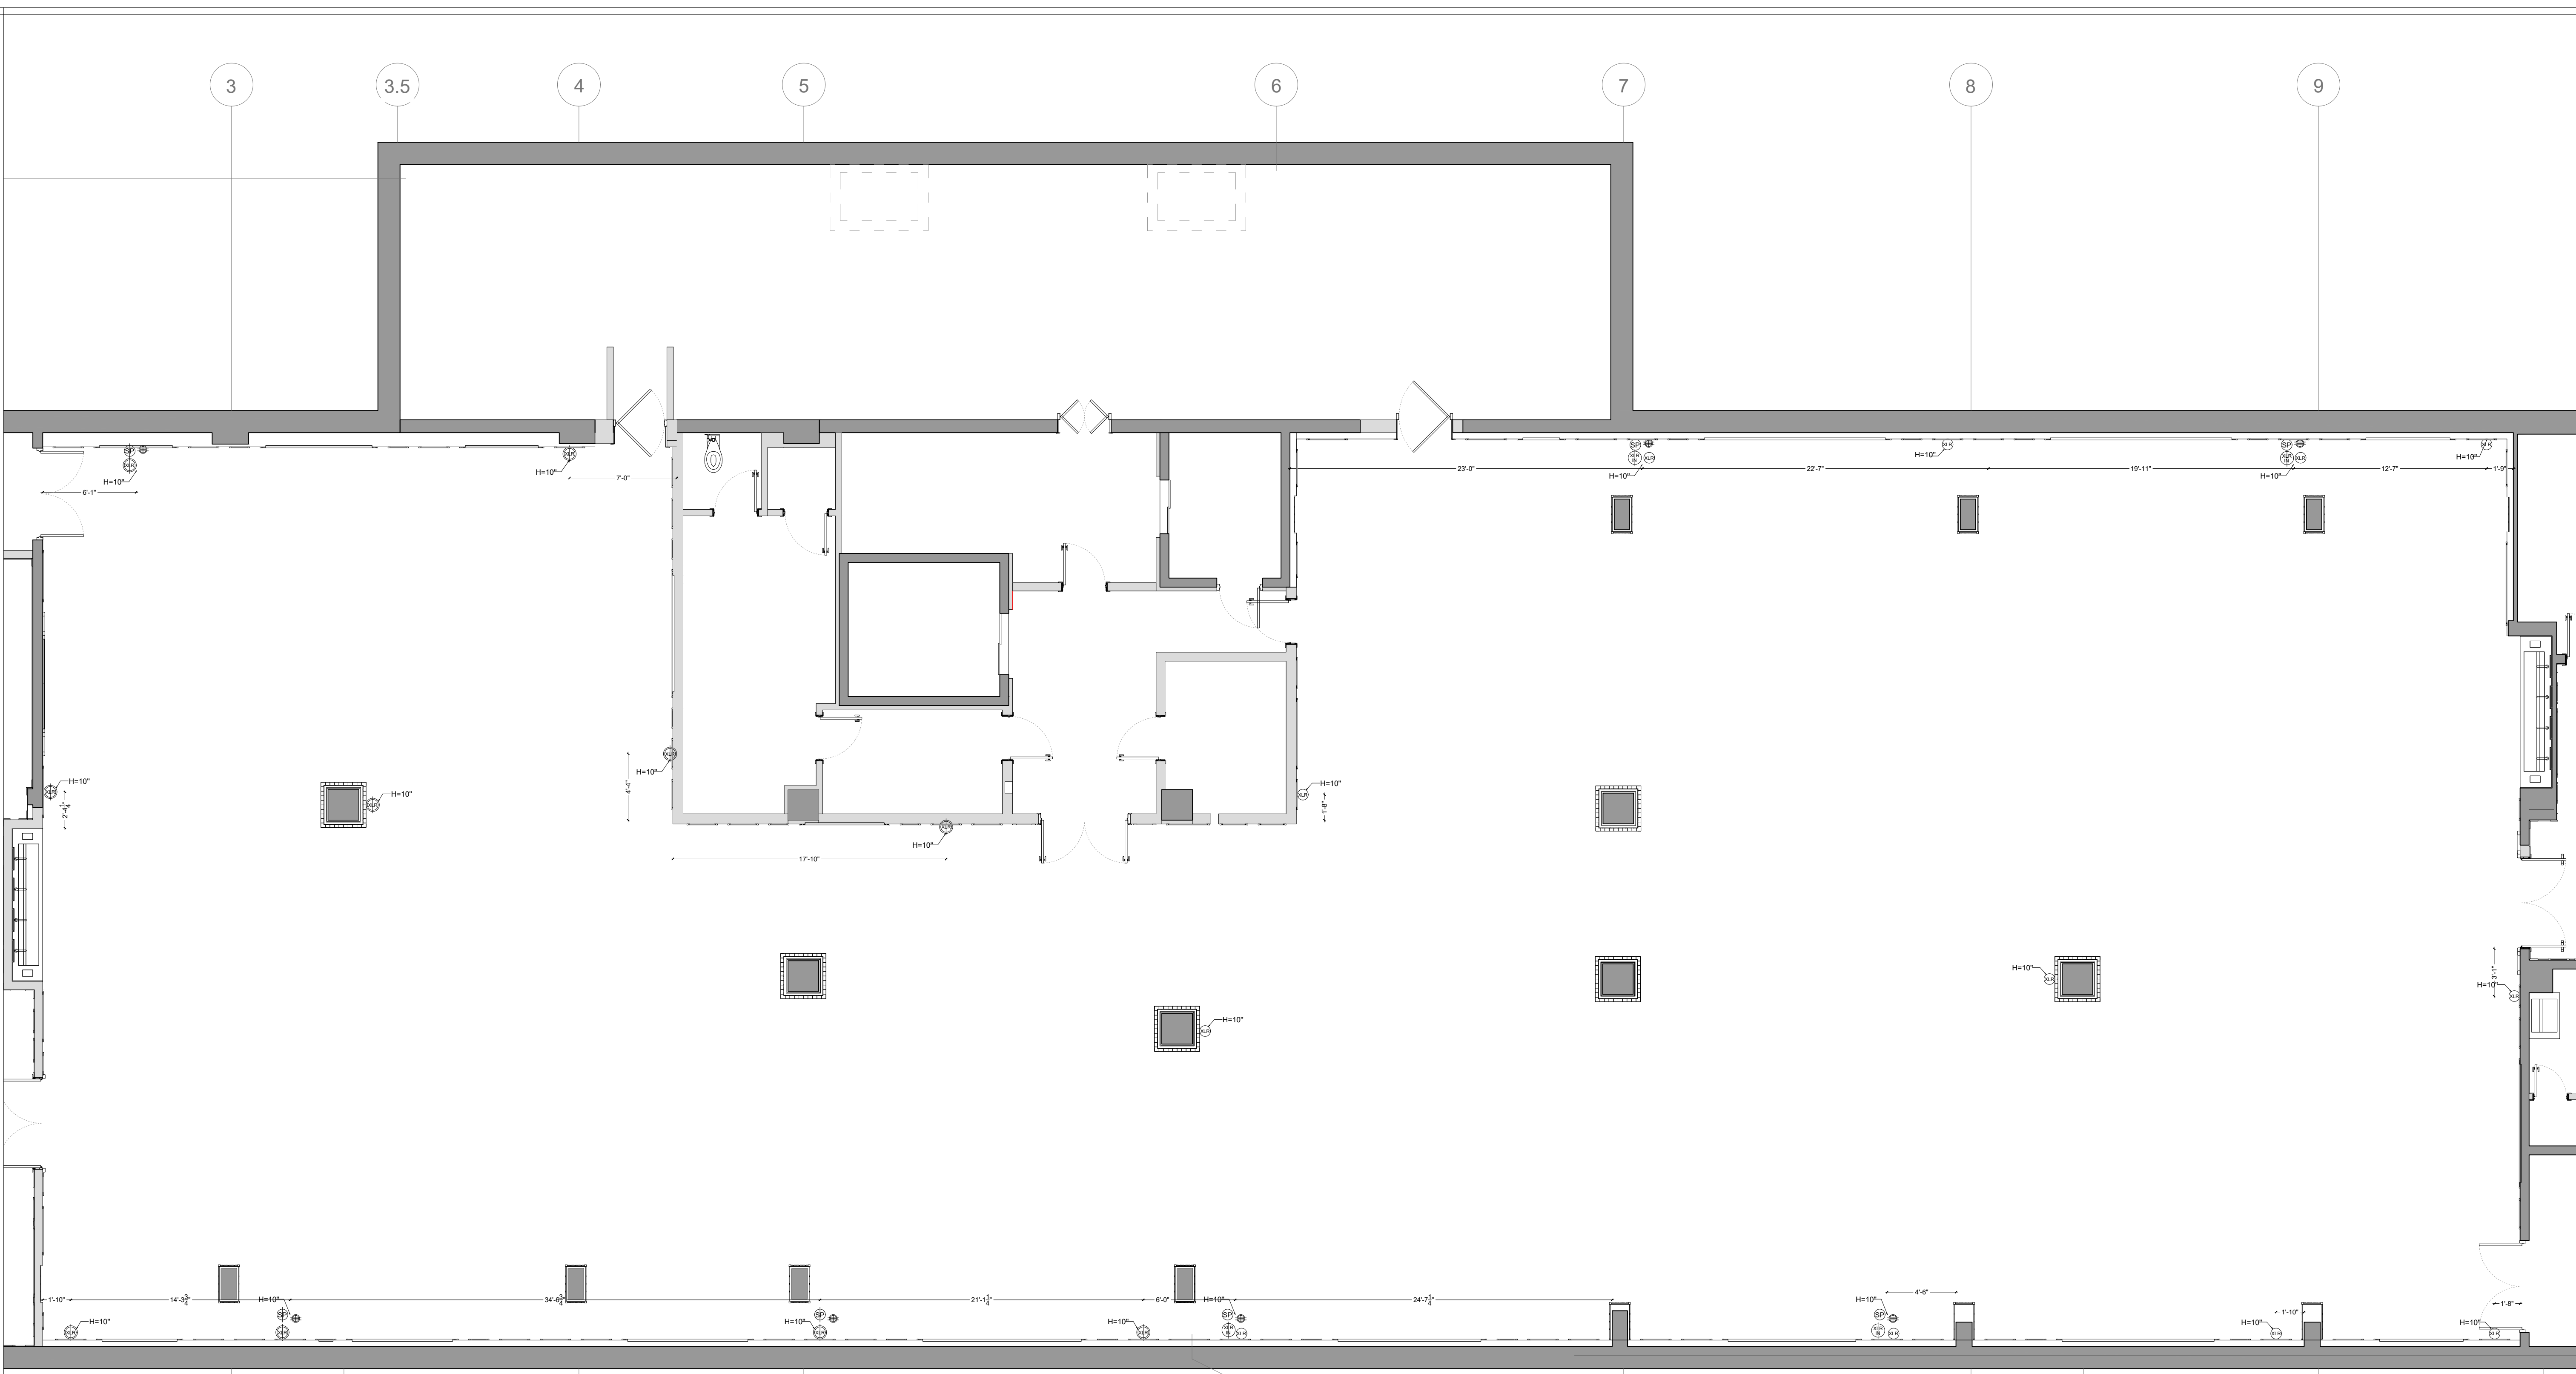


1 AUDIO PLUG LAYOUT
 SCALE: 3/16"=1'-0"

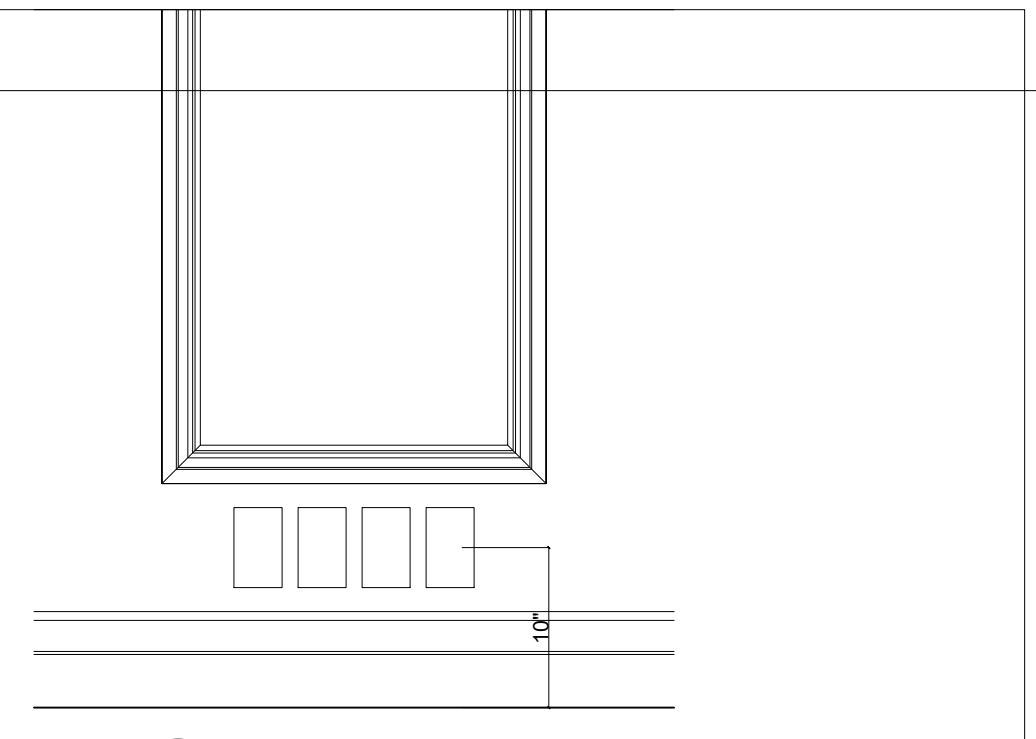

2 AUDIO PLUG ELEVATION LOCATION
 SCALE: 1"=1'-0"



6600 Rue Saint-Urbain #513
 Montréal, QC H2S 3G6
 Office: (514) 587-9742

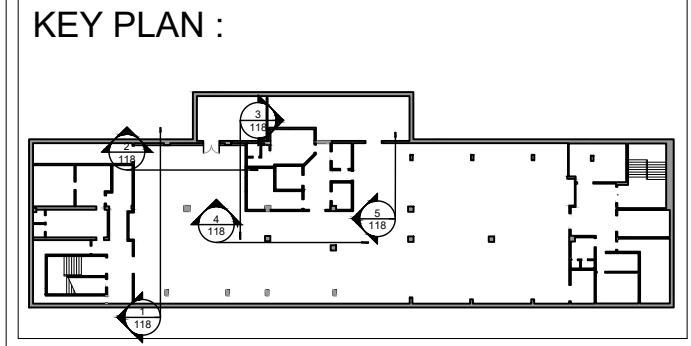

REVISION :

NO.	DESCRIPTION	DATE
R1	SUBMIT TO THE DRAWINGS	2024-03-08
R2	REVISED THE DRAWINGS AS PER THE CLIENT COMMENTS	2024-08-07
R3	TENDER DRAWING	2024-11-07
R4	TENDER DRAWING REVISED AS PER COMMENTS	2024-12-17
R5	TENDER DRAWING REVISED AS PER COMMENTS	2025-01-03
R6	TENDER DRAWING REVISED AS PER COMMENTS	2025-01-22
R7	TENDER DRAWING REVISED BRIDE ROOM PROPOSAL	2025-02-05
R8	TENDER DRAWING REVISED BRIDE ROOM PROPOSAL	2025-02-12
R9	TENDER DRAWING REVISED BRIDE ROOM PROPOSAL	2025-03-06
R10	TENDER DRAWING REVISED AS PER COMMENTS	2025-03-24
R11	CONSTRUCTION	2025-08-20
R12	TENDER DRAWING REVISED AS PER ALTAPEX'S COMMENTS	2025-09-18

LEGEND :


LOCATION :
 6529 Rue Hutchison,
 Montreal, QC H2V 4C9

PROJECT :
**WEDDING HALL
 FOR TENDER**

TITLE :
SECTION 1, 2, 3, 4, AND 5




DATE 2024-03-08	DRAWN BY AS	DRAWING NO. 118
SIZE ANCI B 24X36	SCALE INDICATE	REVISION 12

- NOTES:
- ALL DIMENSIONS ARE IN INCH UNLESS MENTIONED.
 - DRAWINGS SHALL NOT BE MEASURED.FOLLOW WRITTEN DIMENSIONS.
 - ANY DISCREPANCY IN THIS DRAWING OR ANY OTHER DRAWINGS RELATED TO THIS DRAWING SHALL BE BROUGHT TO THE NOTICE OF THE ARCHITECTS IMMEDIATELY.
 - THIS DRAWING IS TO BE READ IN CONJUNCTION WITH RELEVANT DETAIL DRAWINGS AS MENTIONED IN THE DRAWING.
 - THIS DRAWING IS PROPERTY OF ESKO DESIGN INC AND SHOULD NOT BE SHARED IN ANY FROM WITH ANY THIRD PARTY WITHOUT CONSENT OF ESKO DESIGN INC
 - ALL DIMENSIONS MUST CHECK IN THE SITE BEFORE MANUFACTURE.

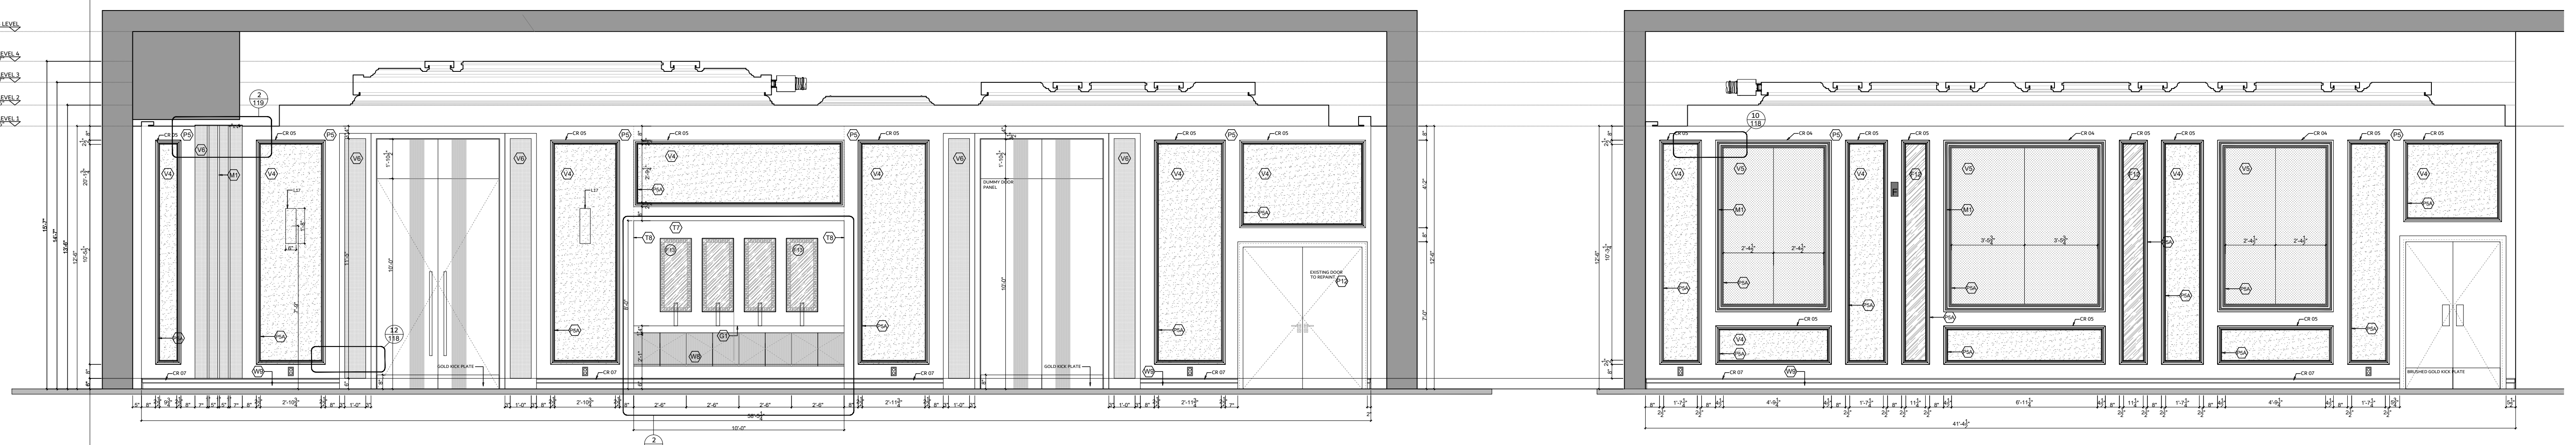


1 SECTION 1
 1/8" SCALE: 1/8"=1'-0"


2 SECTION 2
 1/8" SCALE: 1/8"=1'-0"

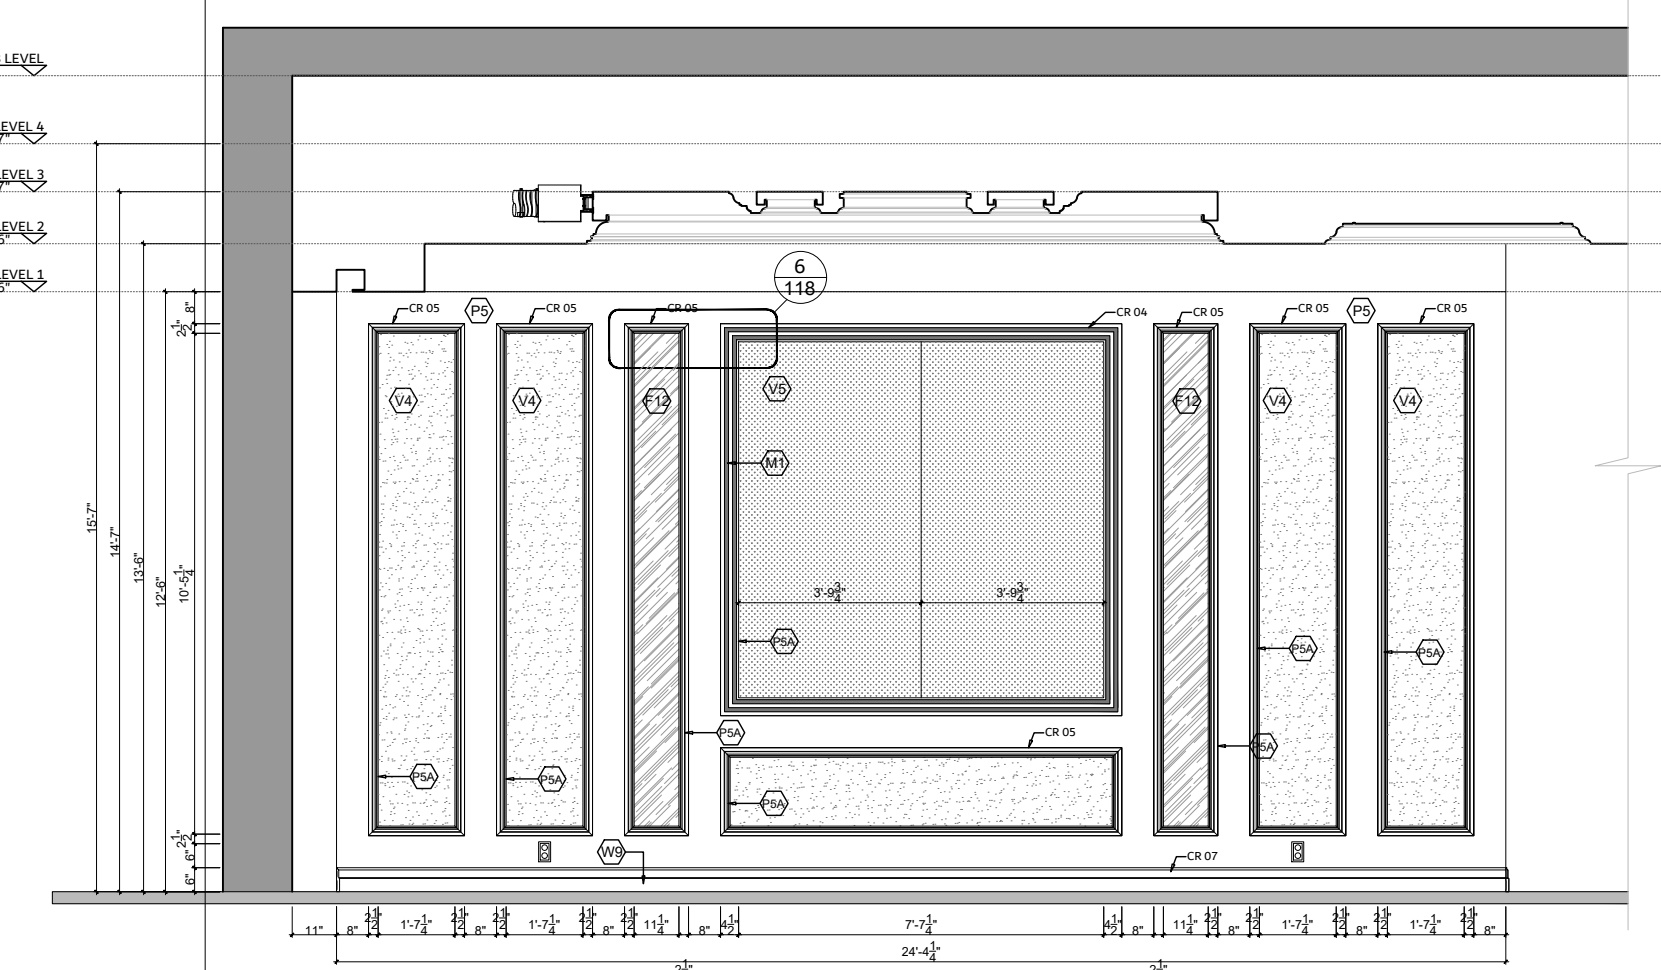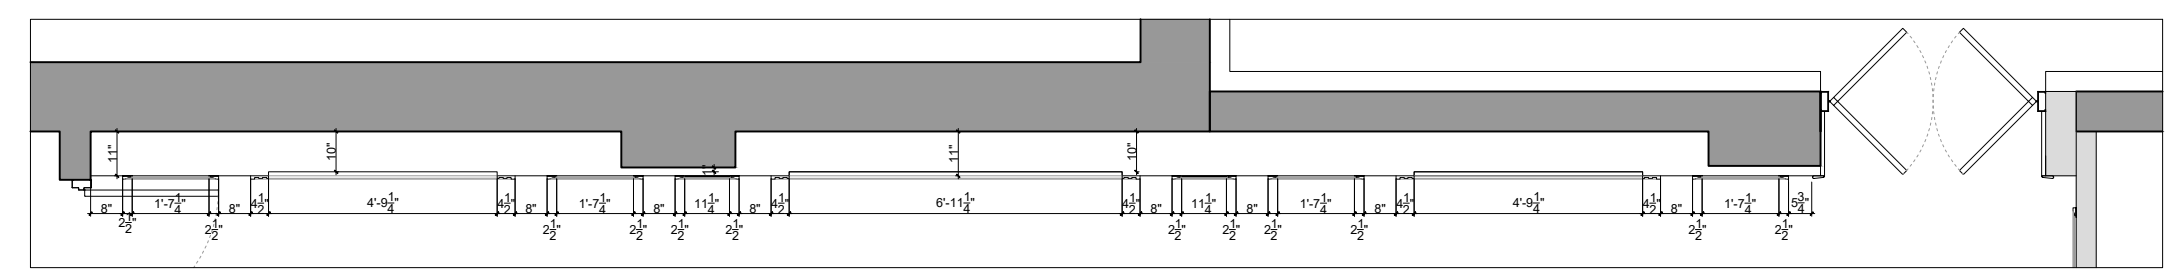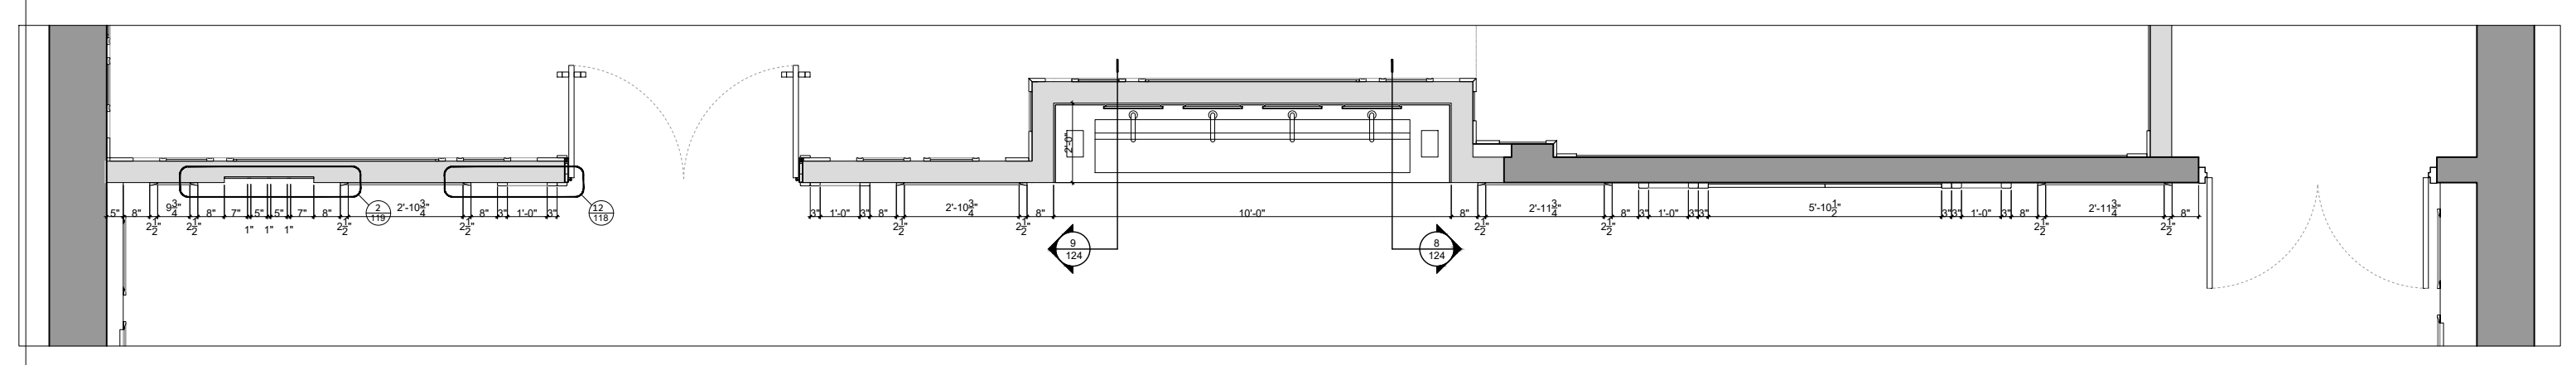





3 SECTION 3
 1/8" SCALE: 1/8"=1'-0"

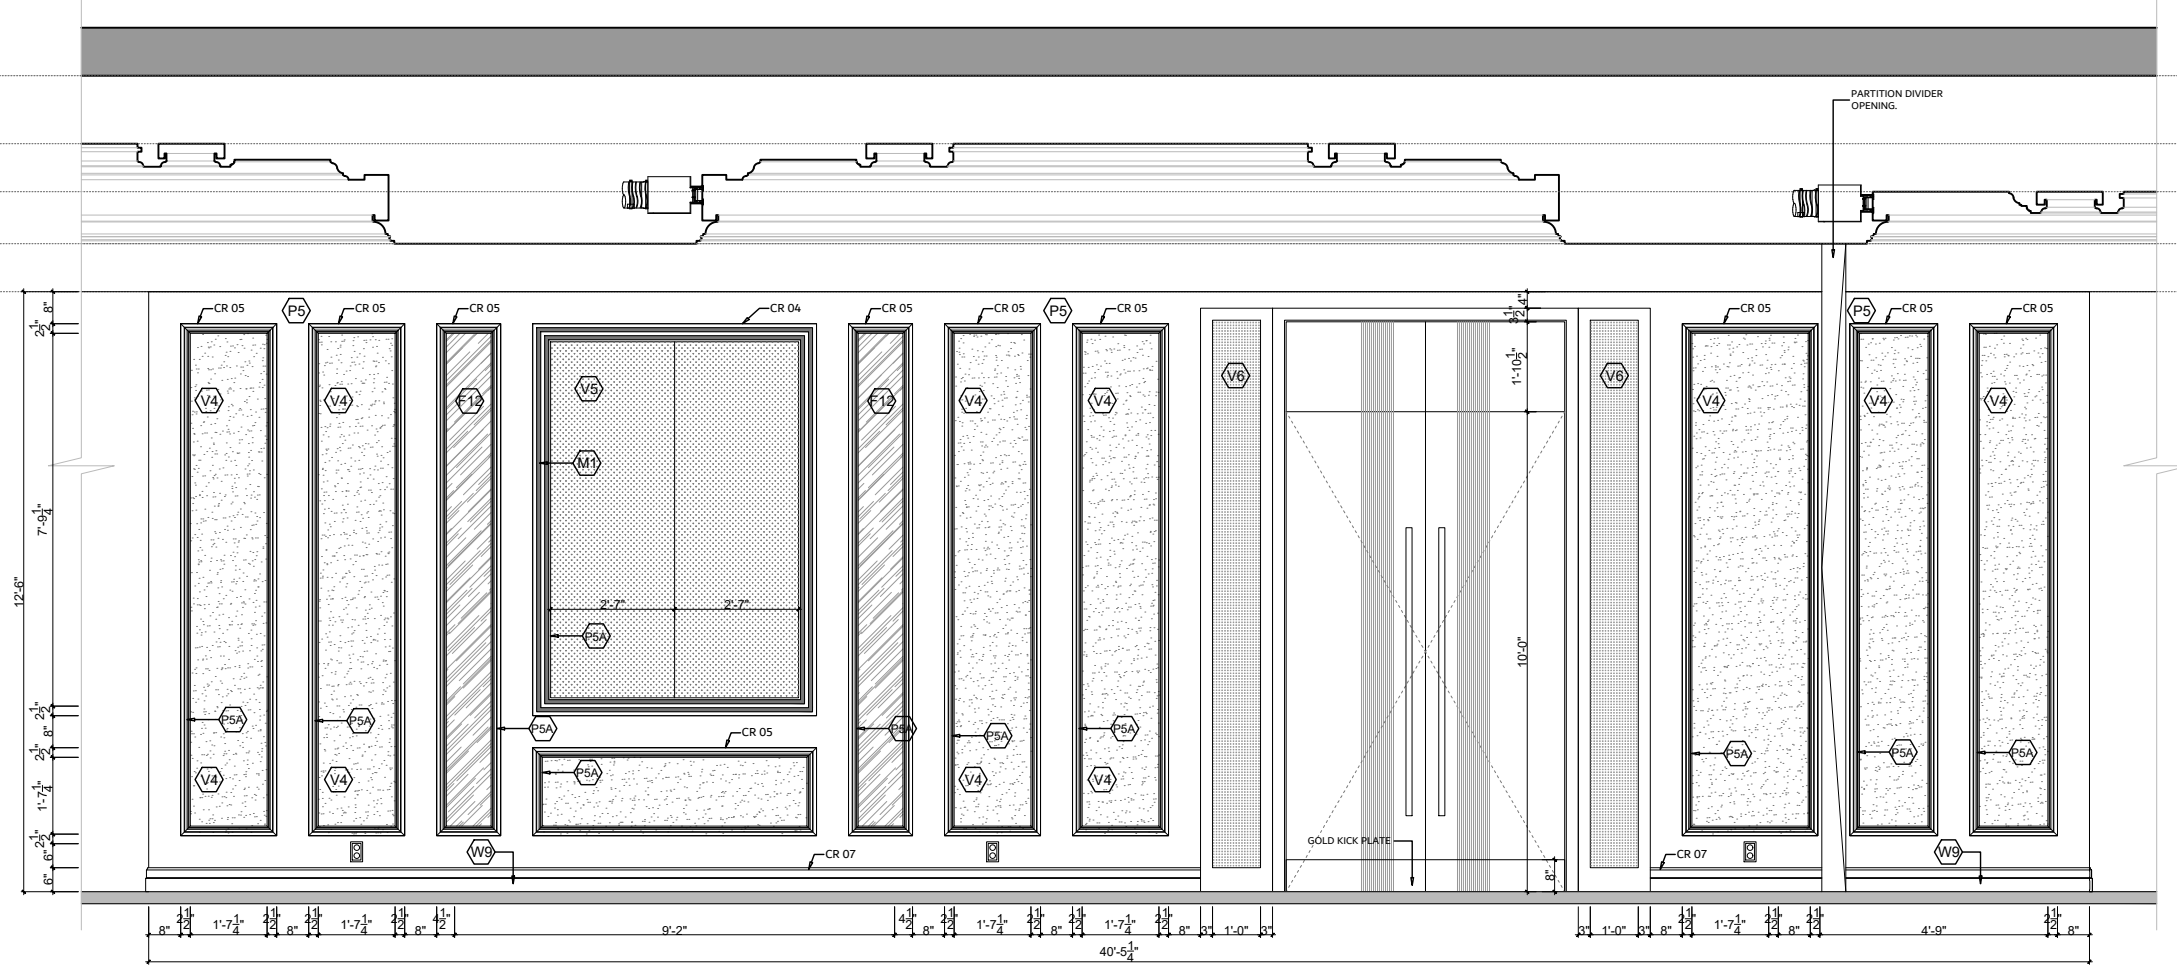

4 SECTION 4
 1/8" SCALE: 1/8"=1'-0"

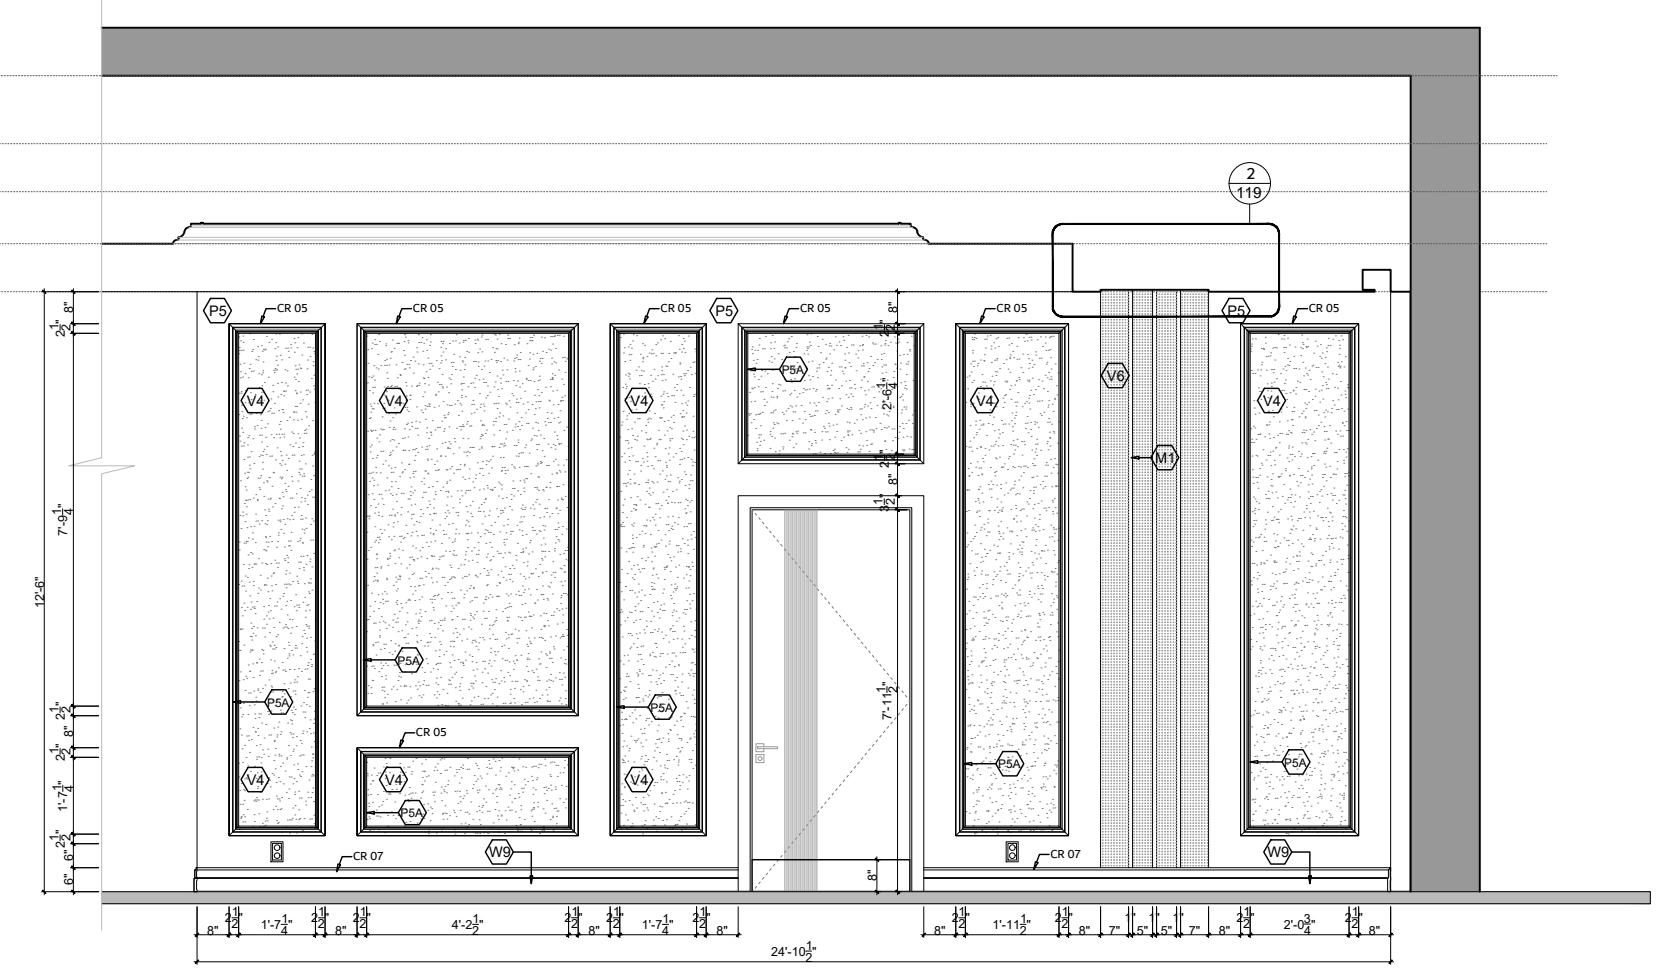


5 SECTION 5
 1/8" SCALE: 1/8"=1'-0"

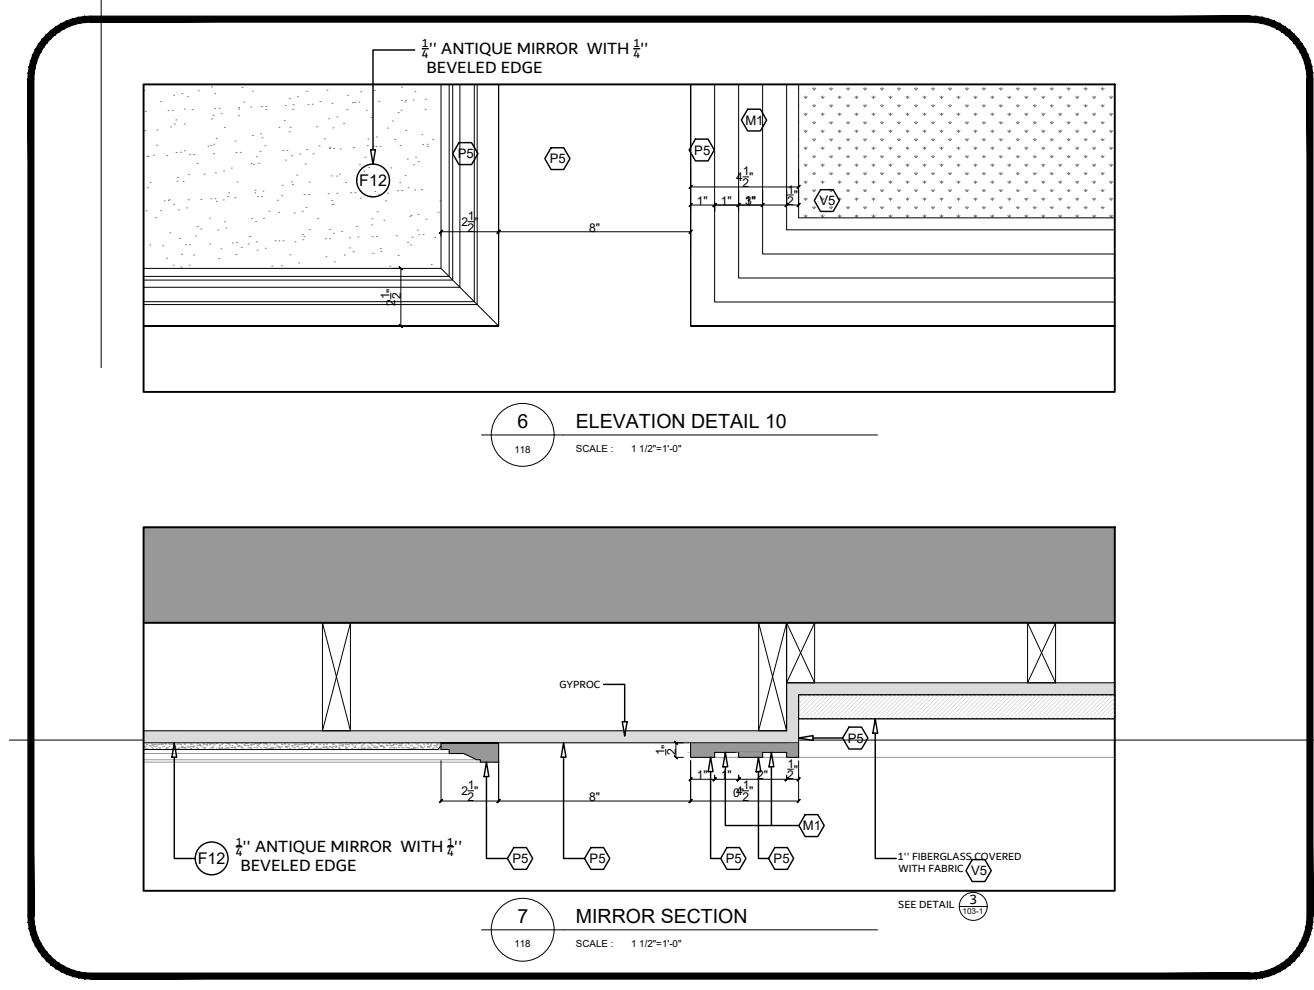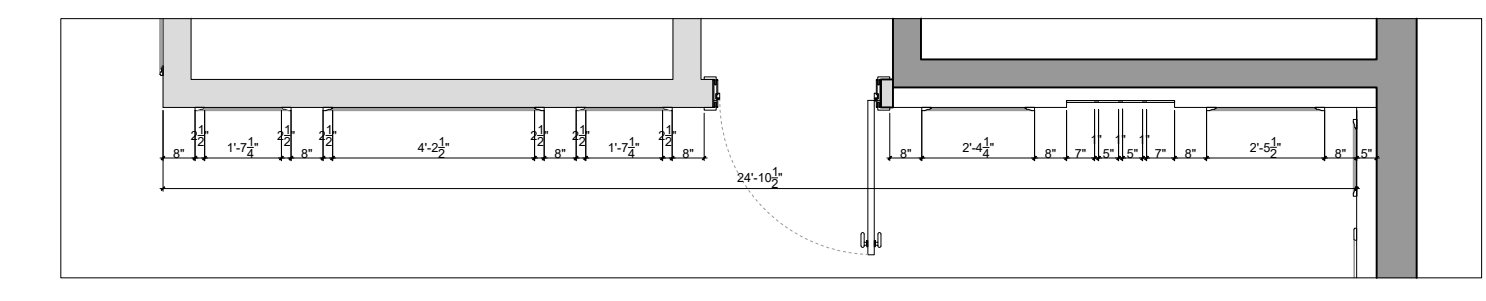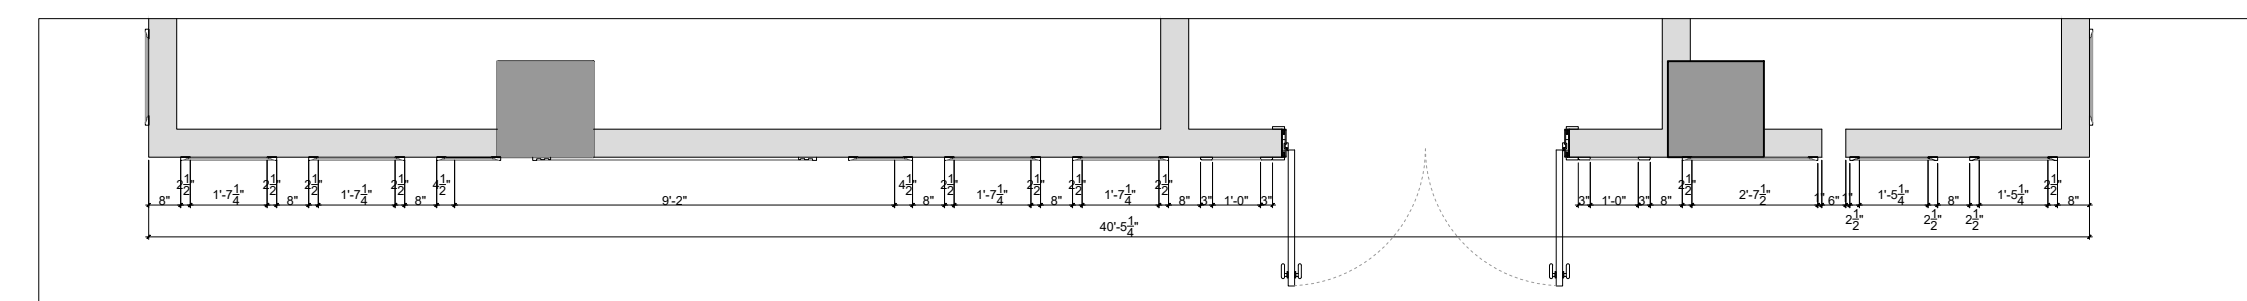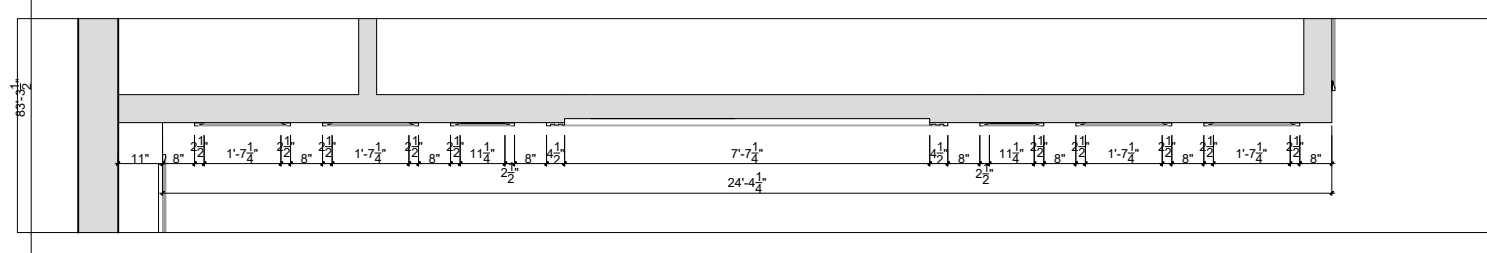


6 ELEVATION DETAIL 10
 1/8" SCALE: 1/8"=1'-0"

7 MIRROR SECTION
 1/8" SCALE: 1/8"=1'-0"

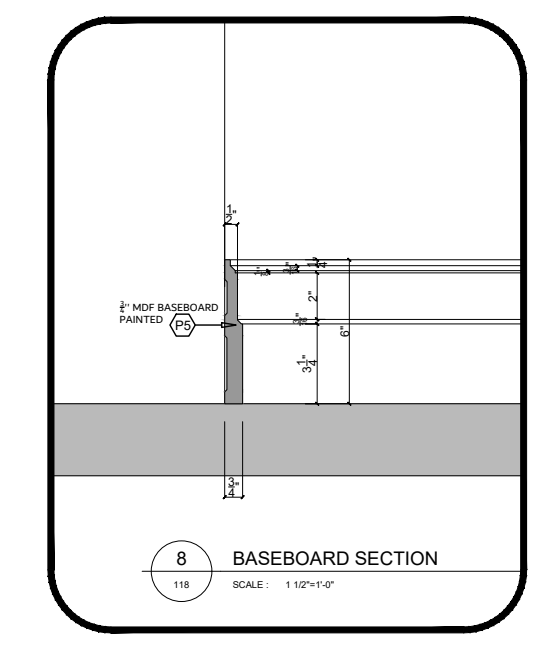


8 BASEBOARD SECTION
 1/8" SCALE: 1/8"=1'-0"

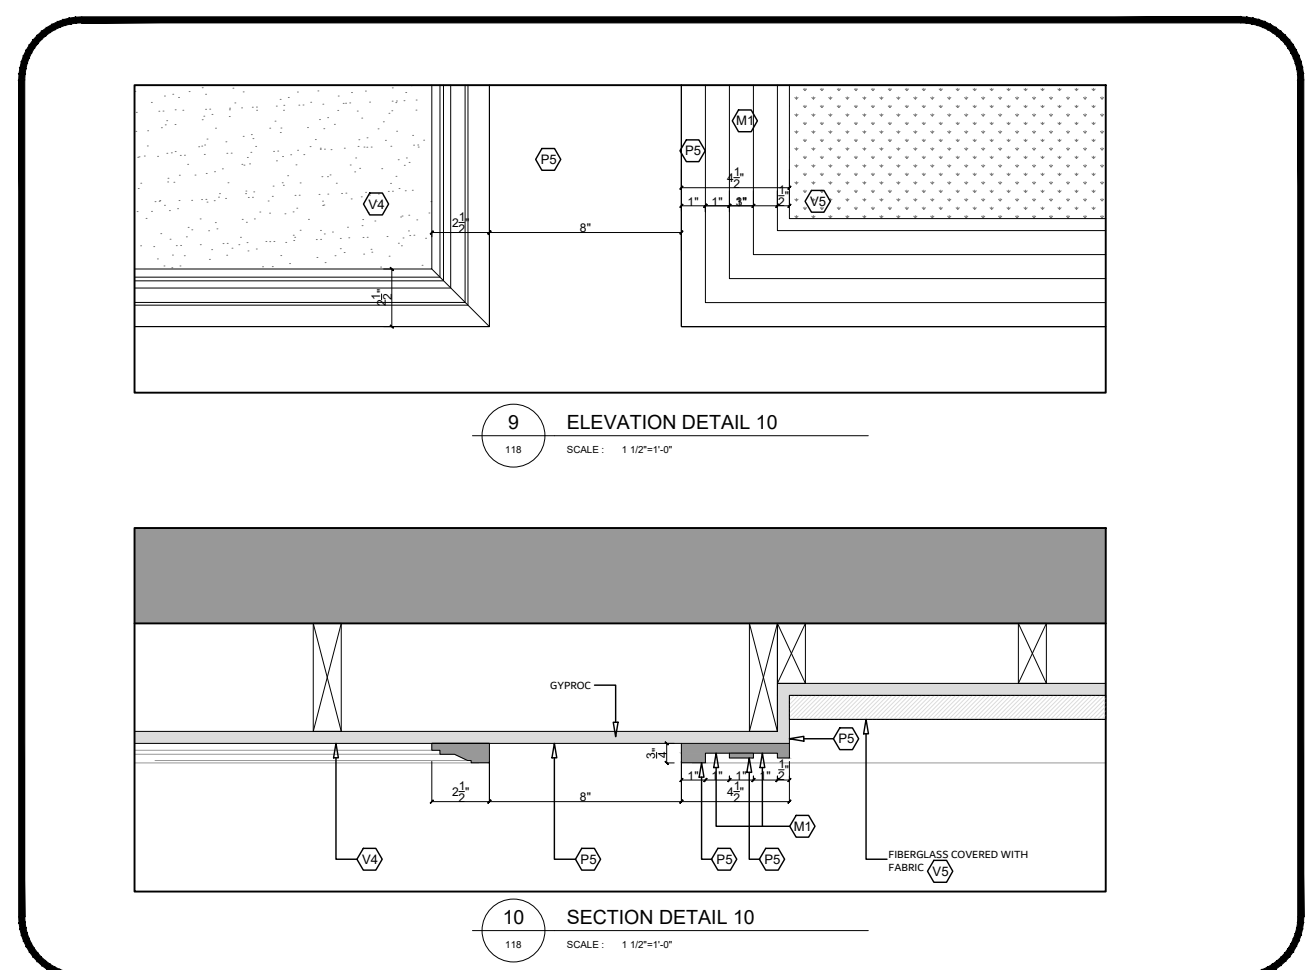

9 ELEVATION DETAIL 10
 1/8" SCALE: 1/8"=1'-0"

10 SECTION DETAIL 10
 1/8" SCALE: 1/8"=1'-0"

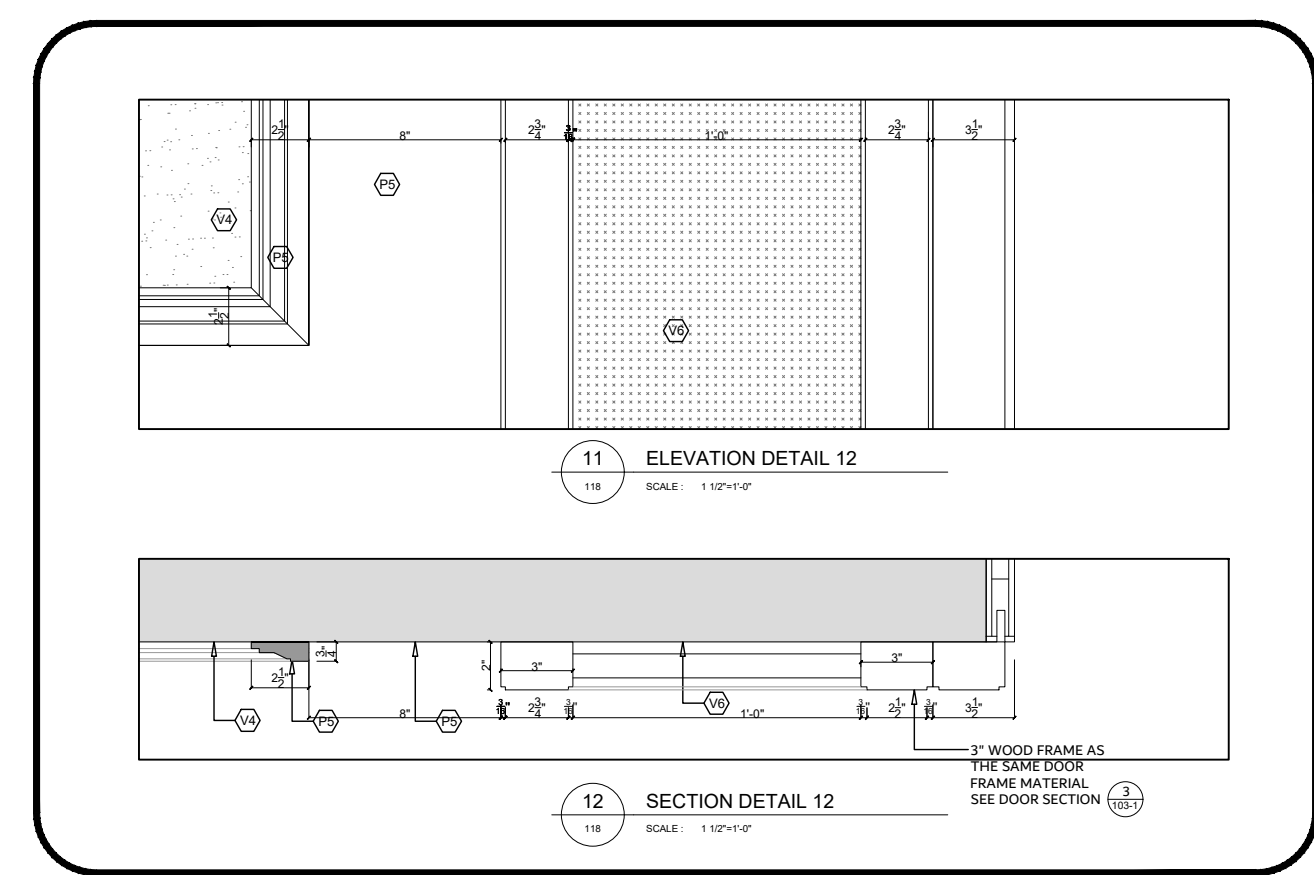

11 ELEVATION DETAIL 12
 1/8" SCALE: 1/8"=1'-0"

12 SECTION DETAIL 12
 1/8" SCALE: 1/8"=1'-0"